

BAOLI


DINING AND LONGUE

Cafe Restaurant BAOLI


It is always a great pleasure to work on the design of a restaurant, but especially on the design of a luxury restaurant such as Baoli lounge. The leading idea of the investor and project team of the Architect Project Office was to provide the city of Sarajevo with a modern and luxurious space that offers various platforms for relaxation and enjoyment of top culinary specialties. In that way, space on the first floor was unburdened of visual obstacles and gave a greater possibility of better formation of seats on that floor.



interior design

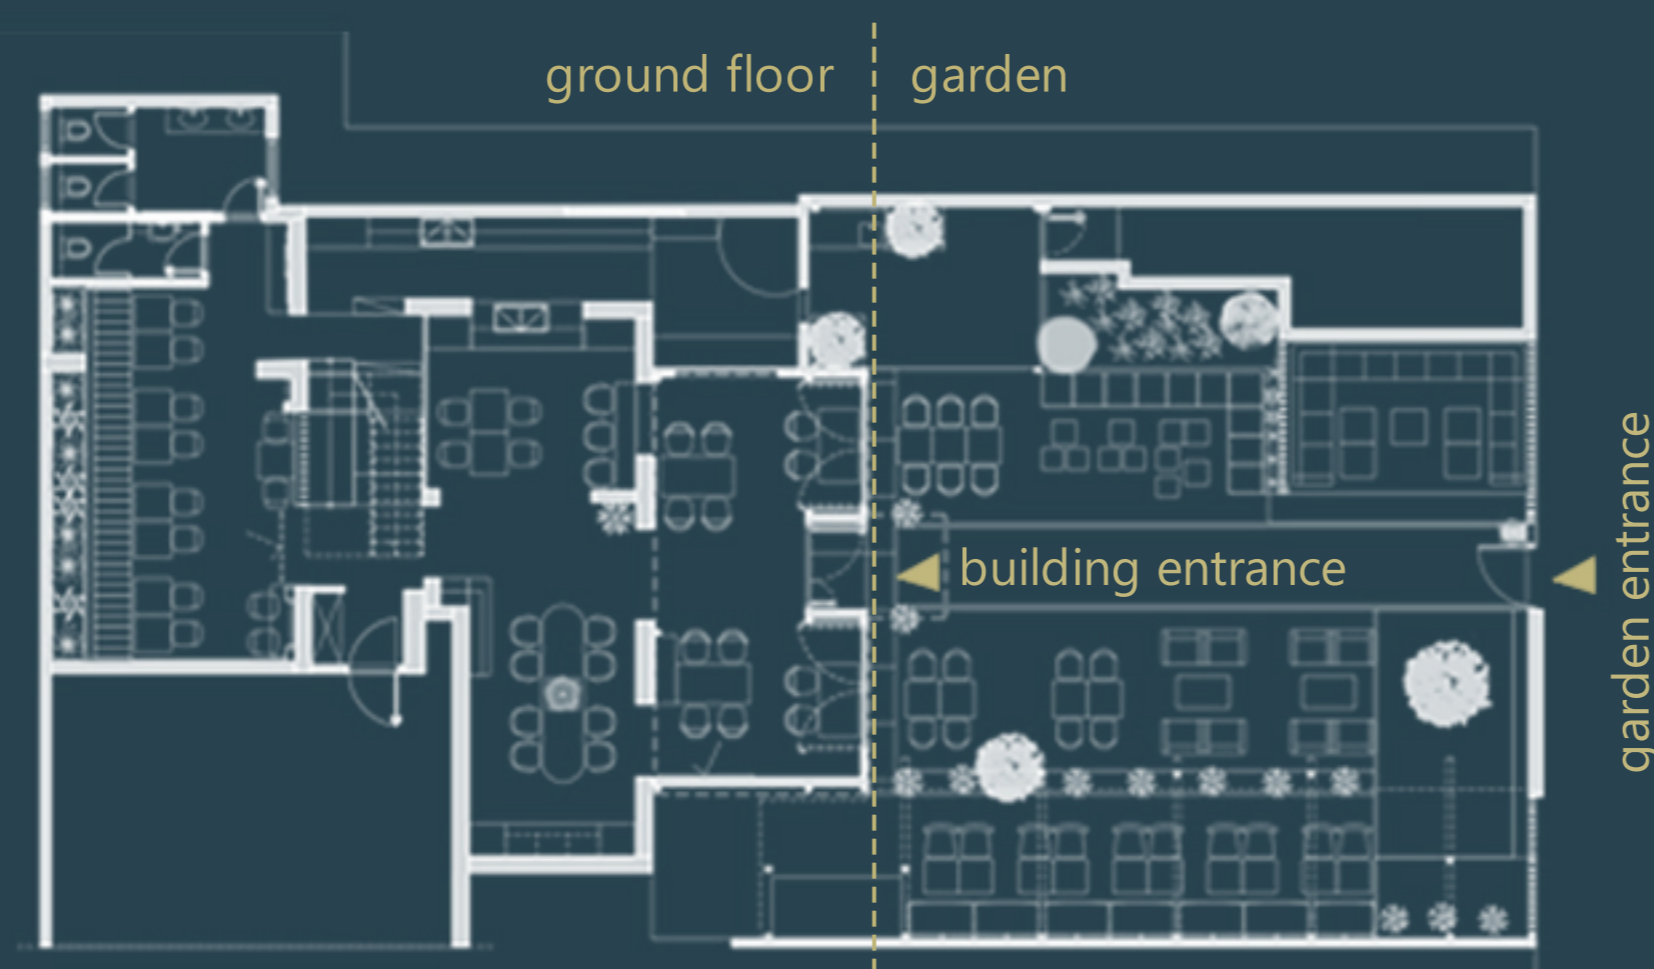

Ground floor

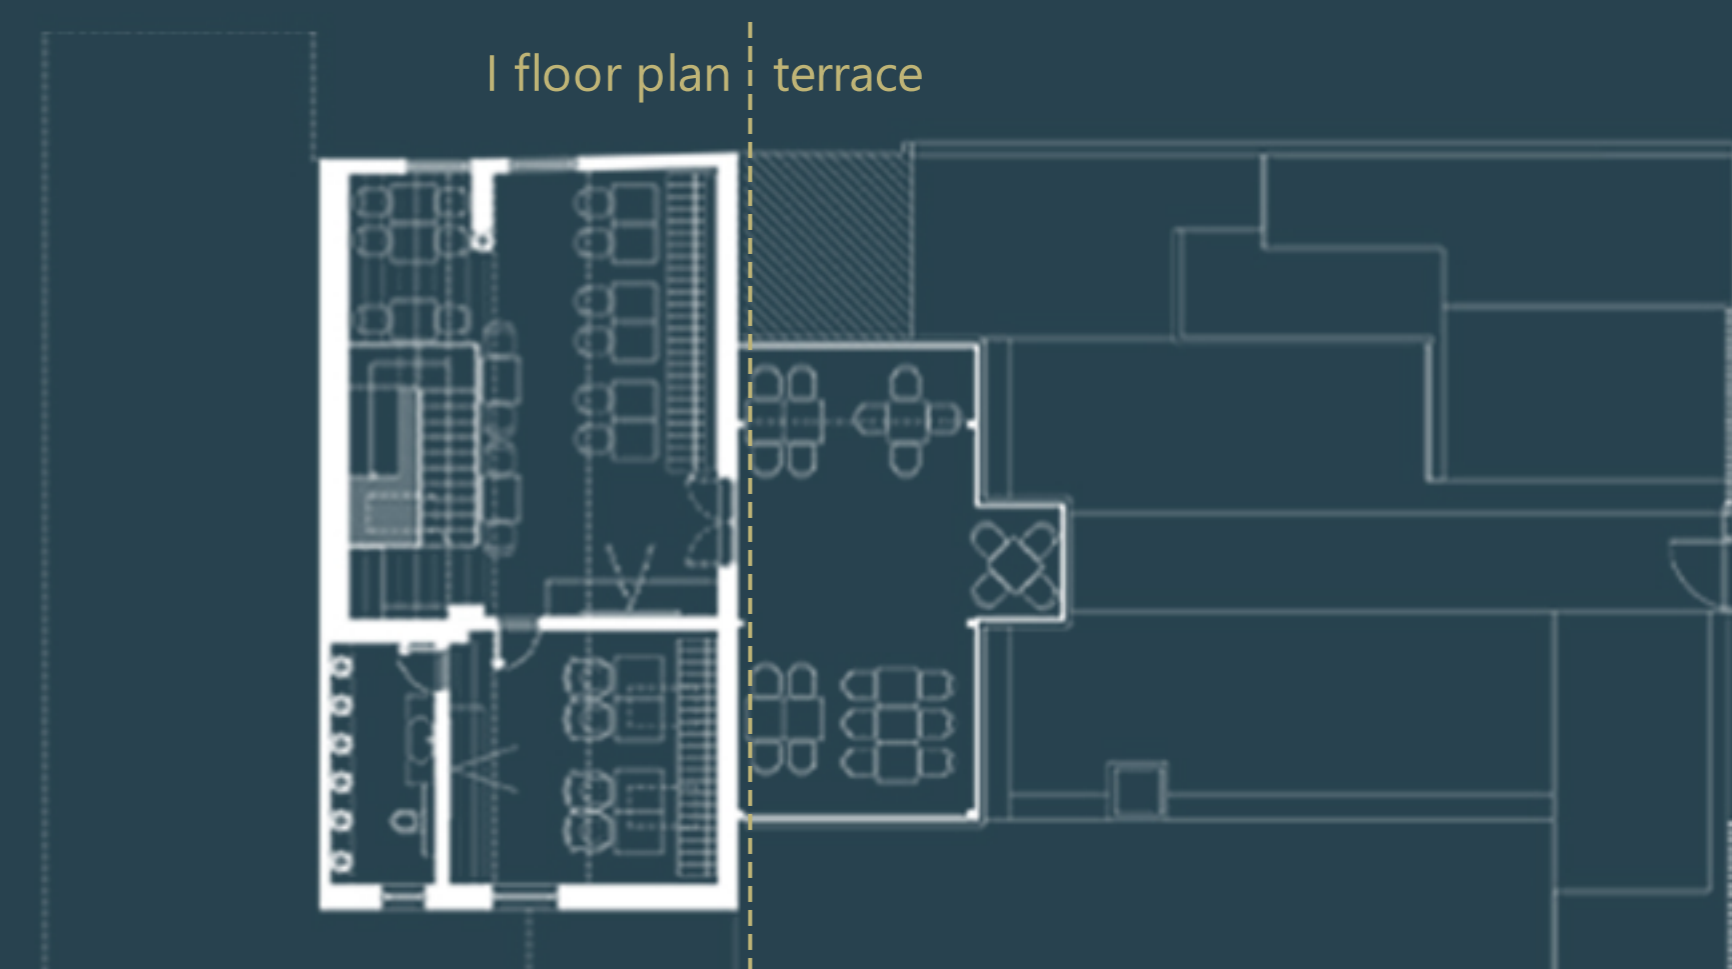

1 floor plan



projektibirc arhitekt
architecture & design

Main Architect:
Sead Hadžibegović, d.i.a.

Project supervisor:
Adil Hadžibegović, d.i.a.

Architect Associate:
Sandra Seferagić, MA dipl.ing.arh.